


-1 0 1 2 3 4 5 6 7 8 9 10









FOR REDUCED PLANS
ORIGINAL SCALE IS IN INCHES

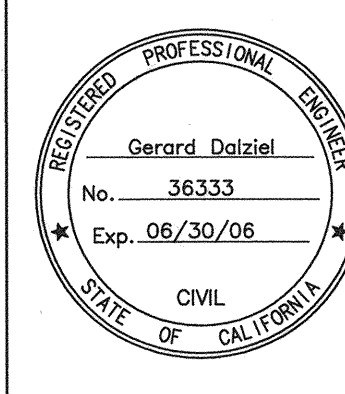

PLANS	BY	DATE
DESIGNED		
CHECKED		
DELINEATED		

WILLDAN - Serving Public Agencies
5930 Cornerstone ct. West, Ste 300
San Diego, California 92121
Tel 858.467.6950, Fax 858.467.1346

[Signature] 8/1/06
REGISTERED CIVIL ENGINEER DATE

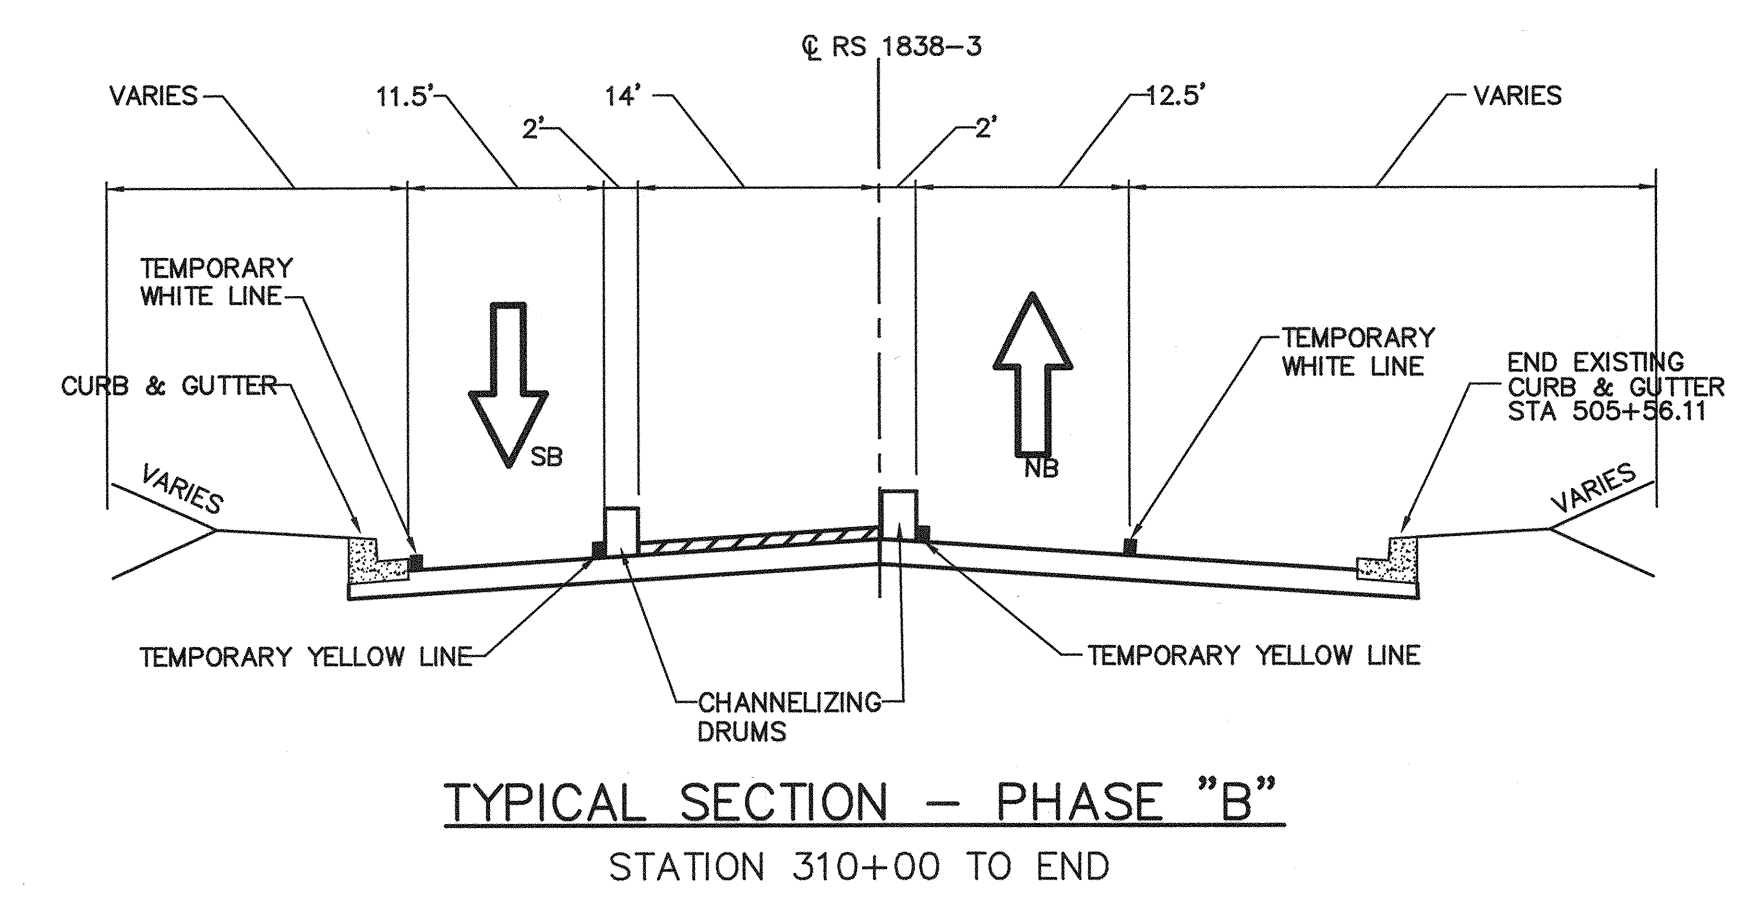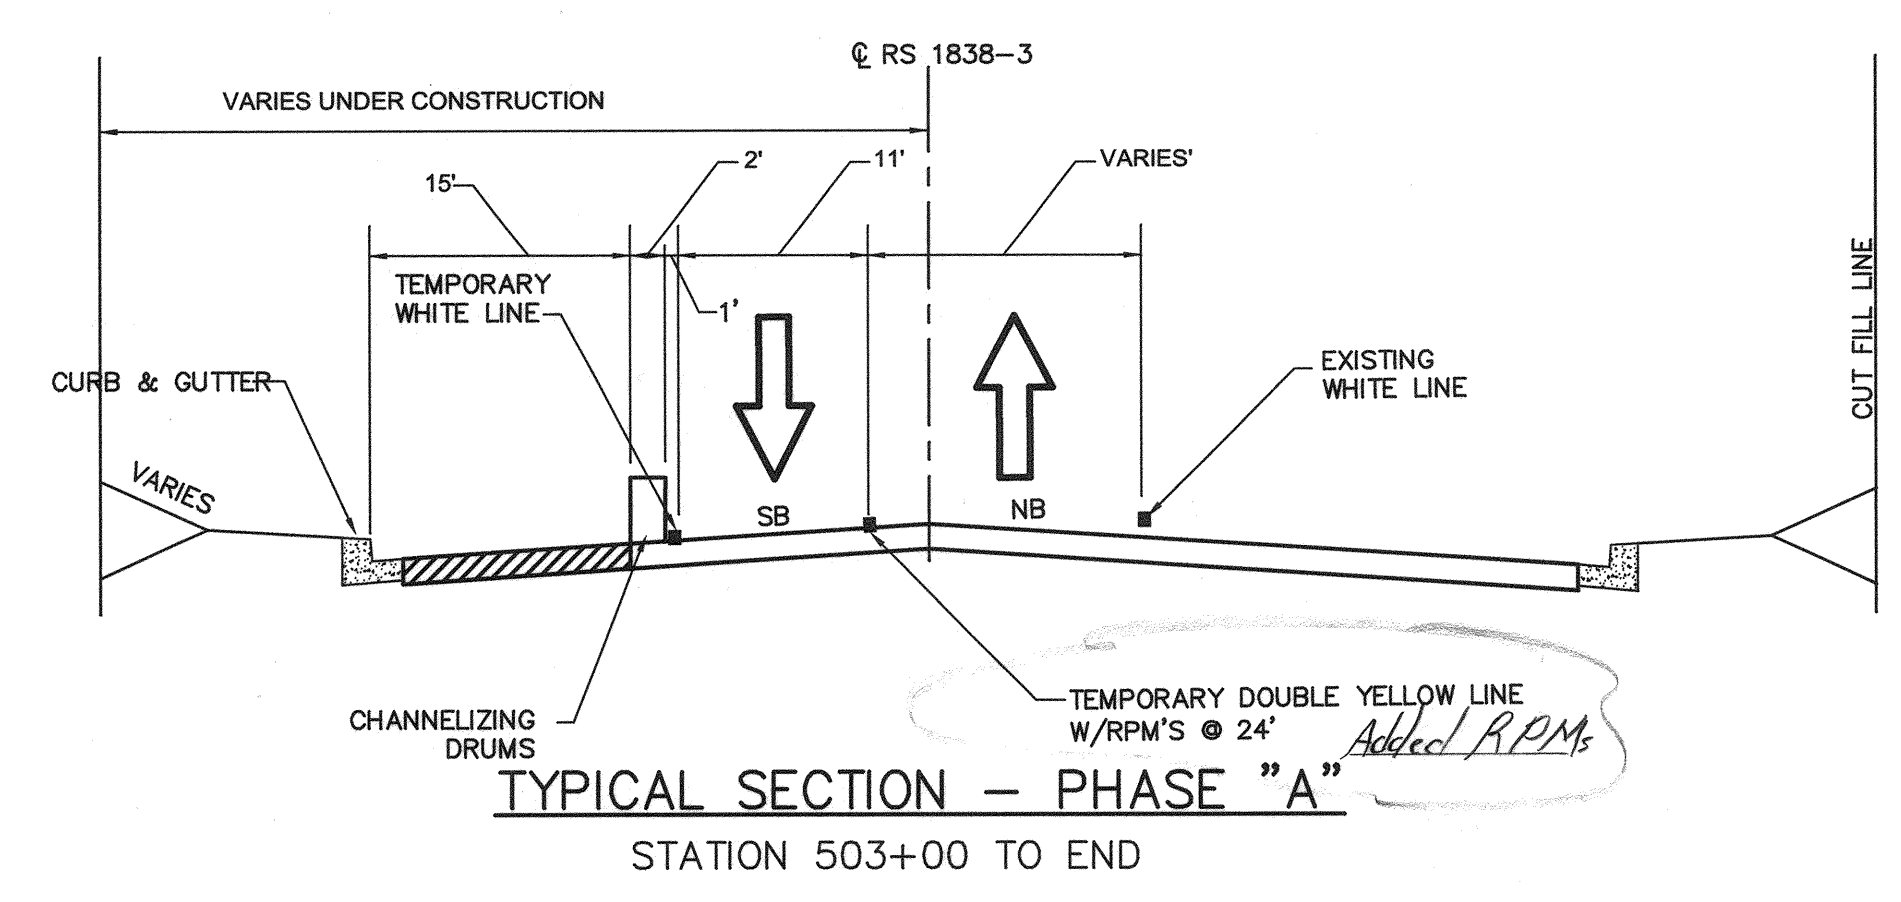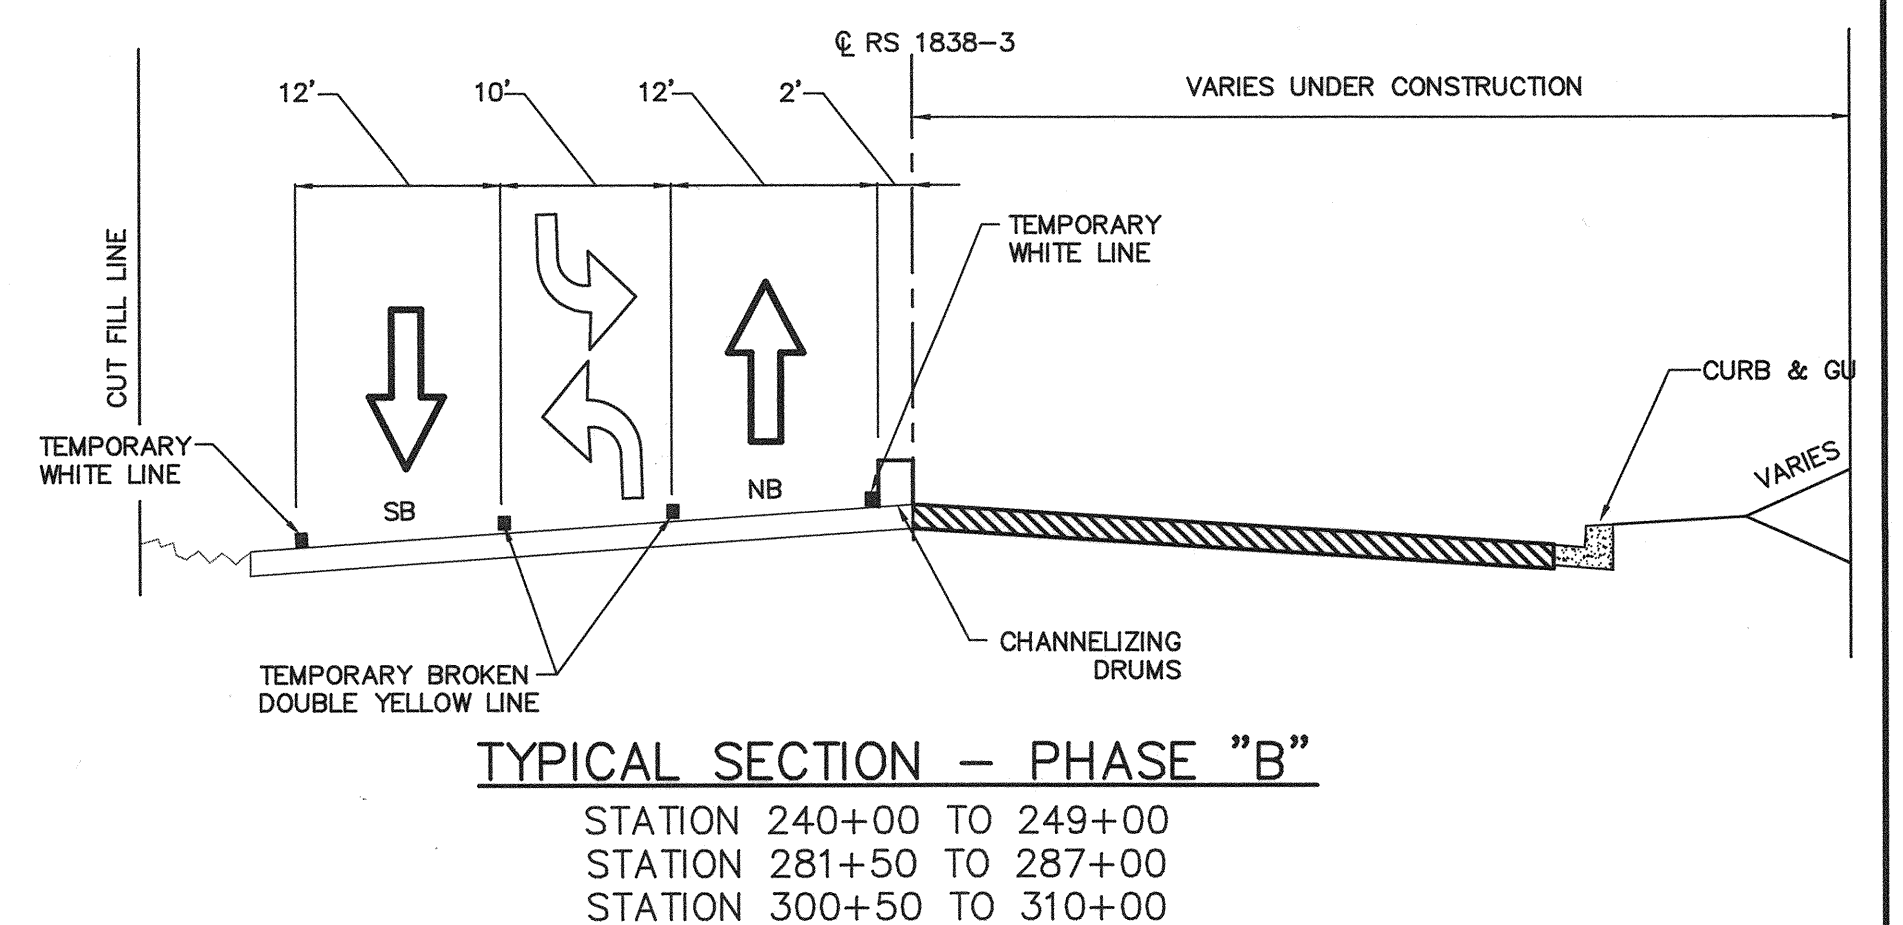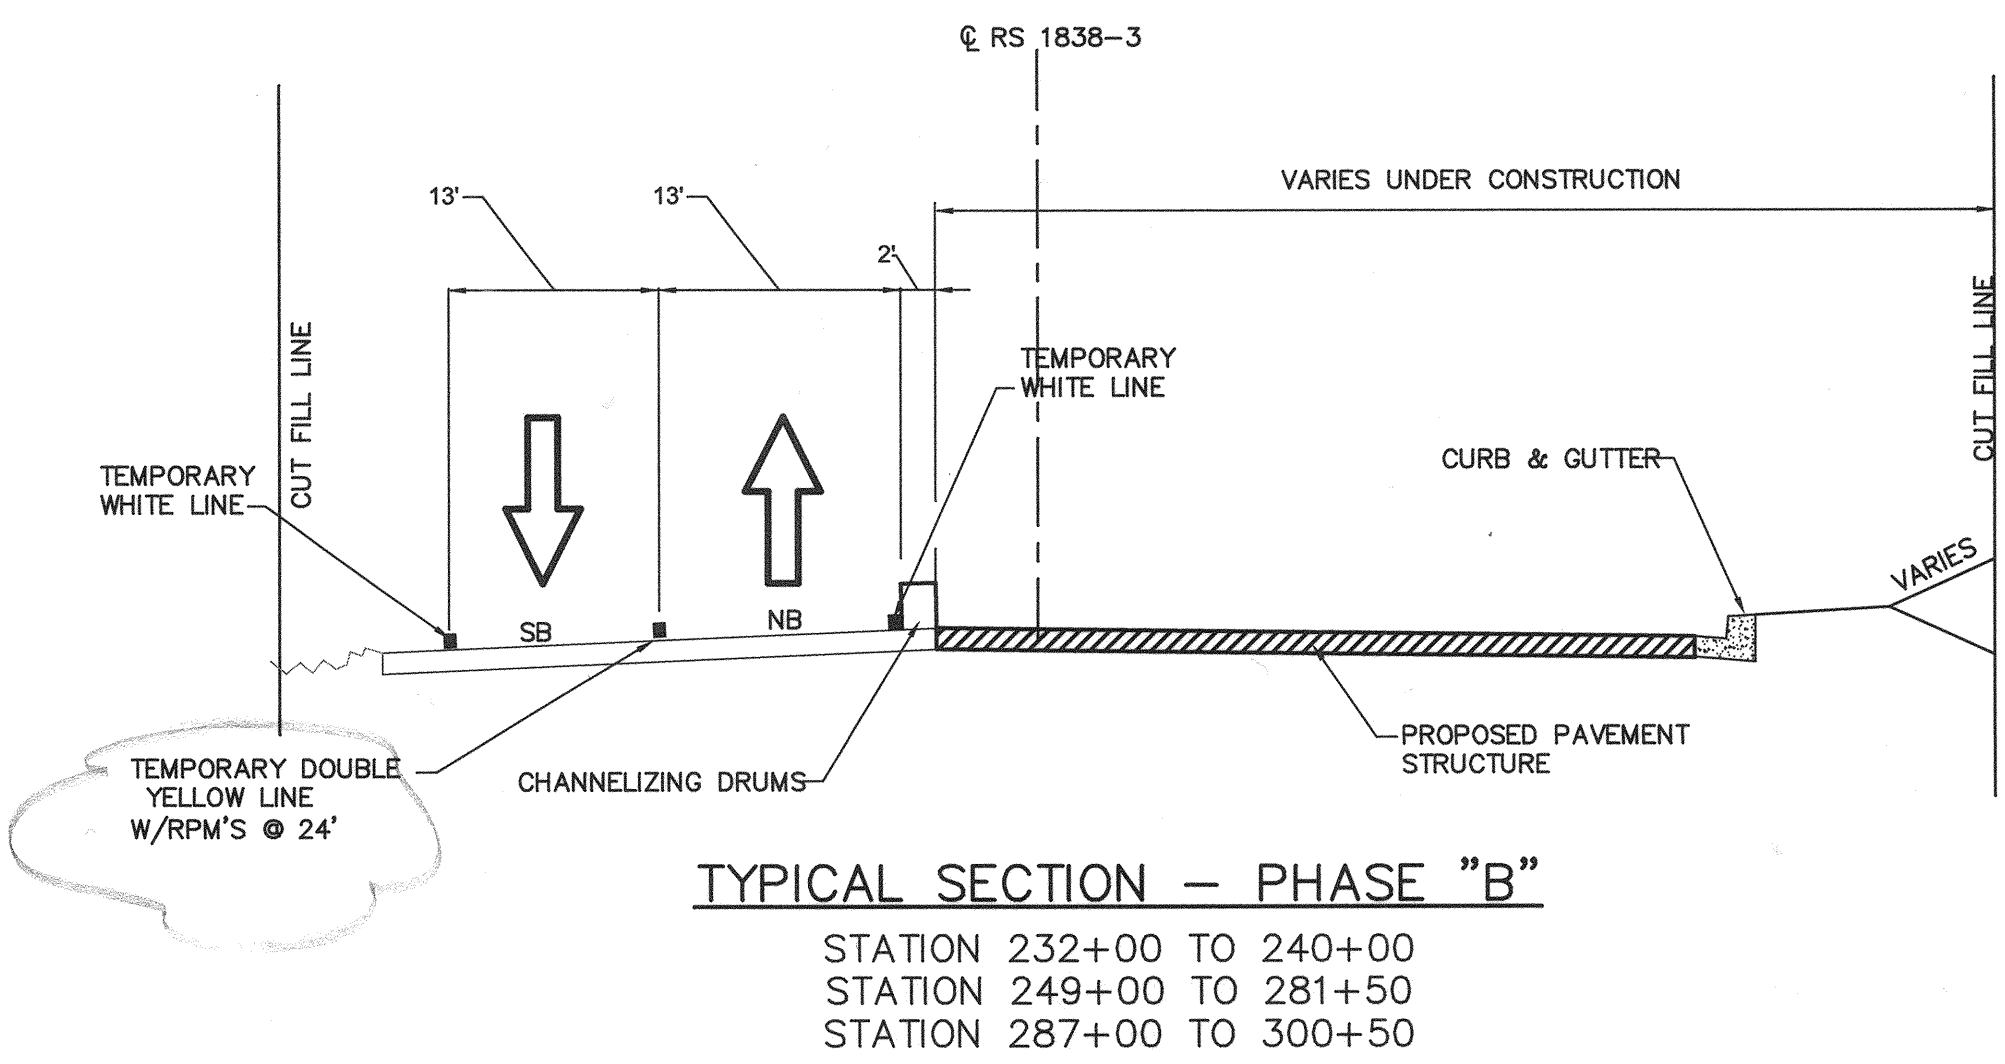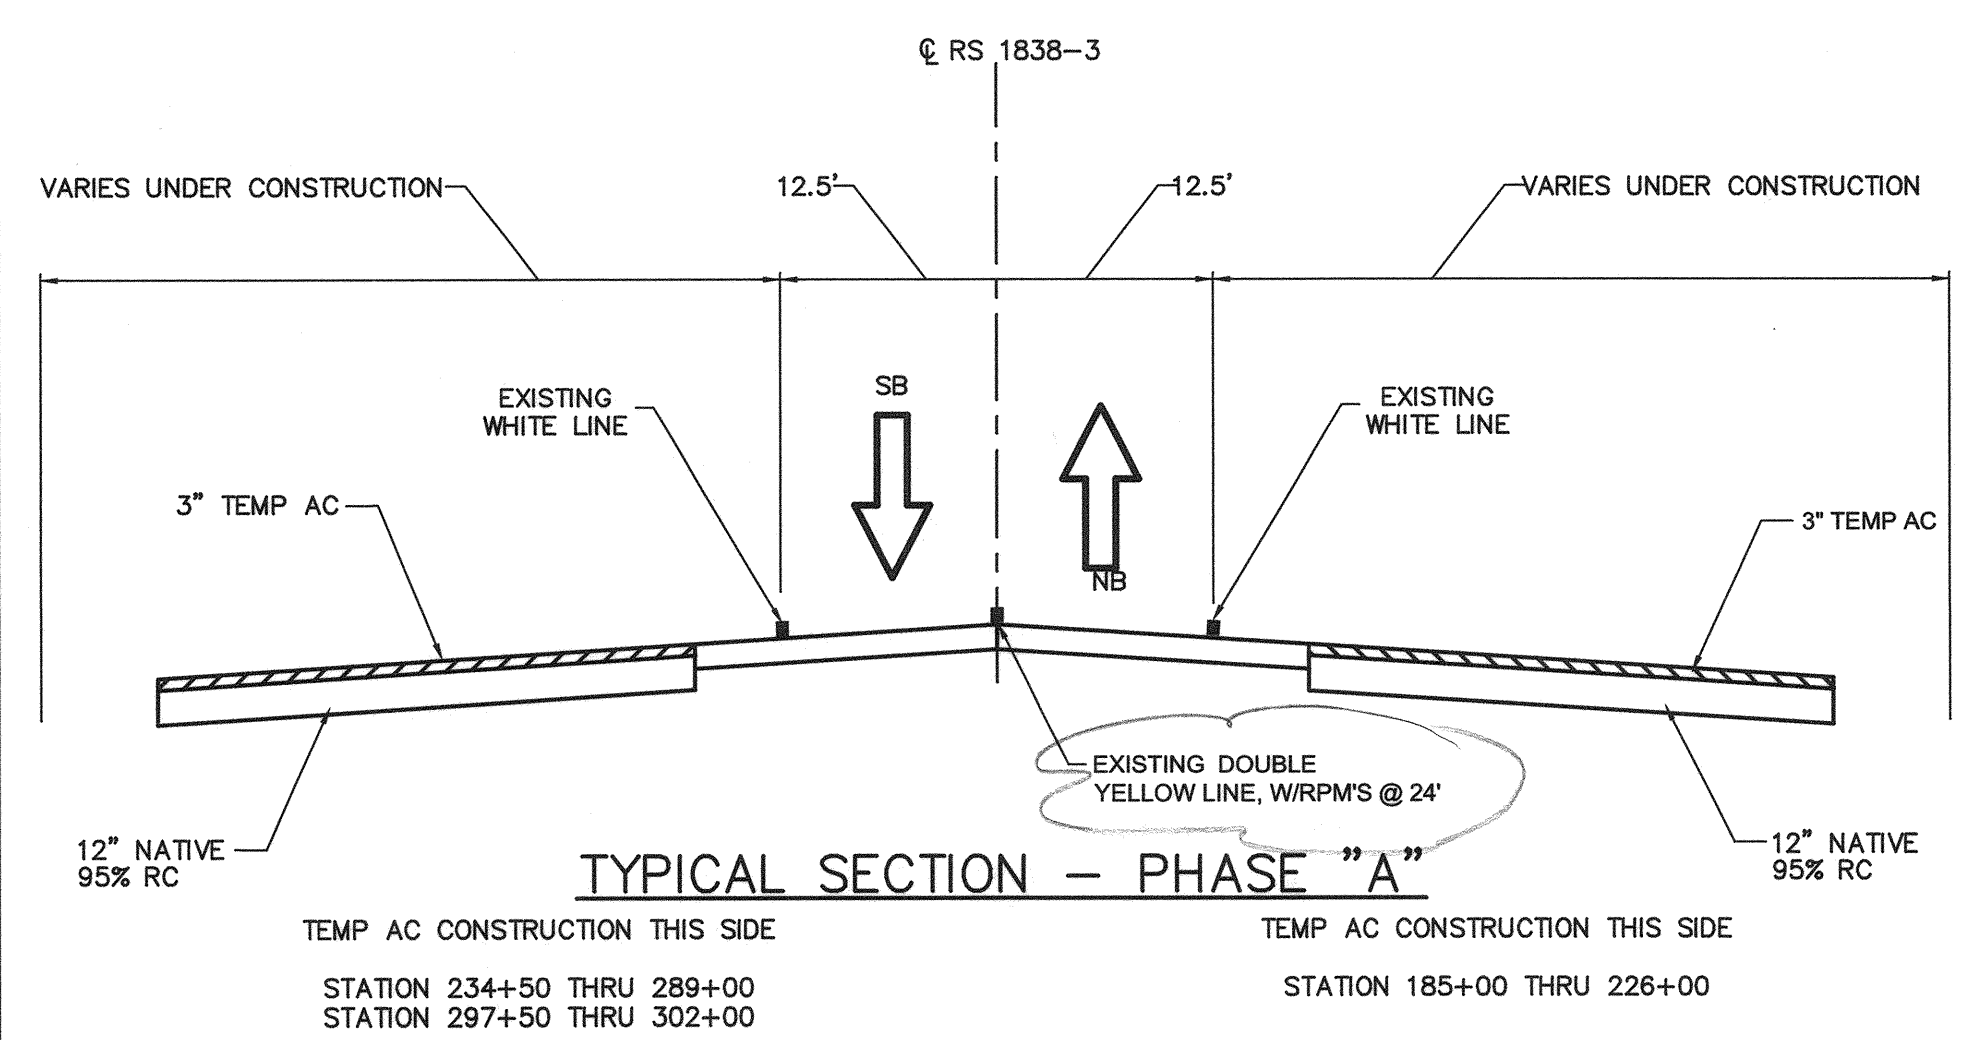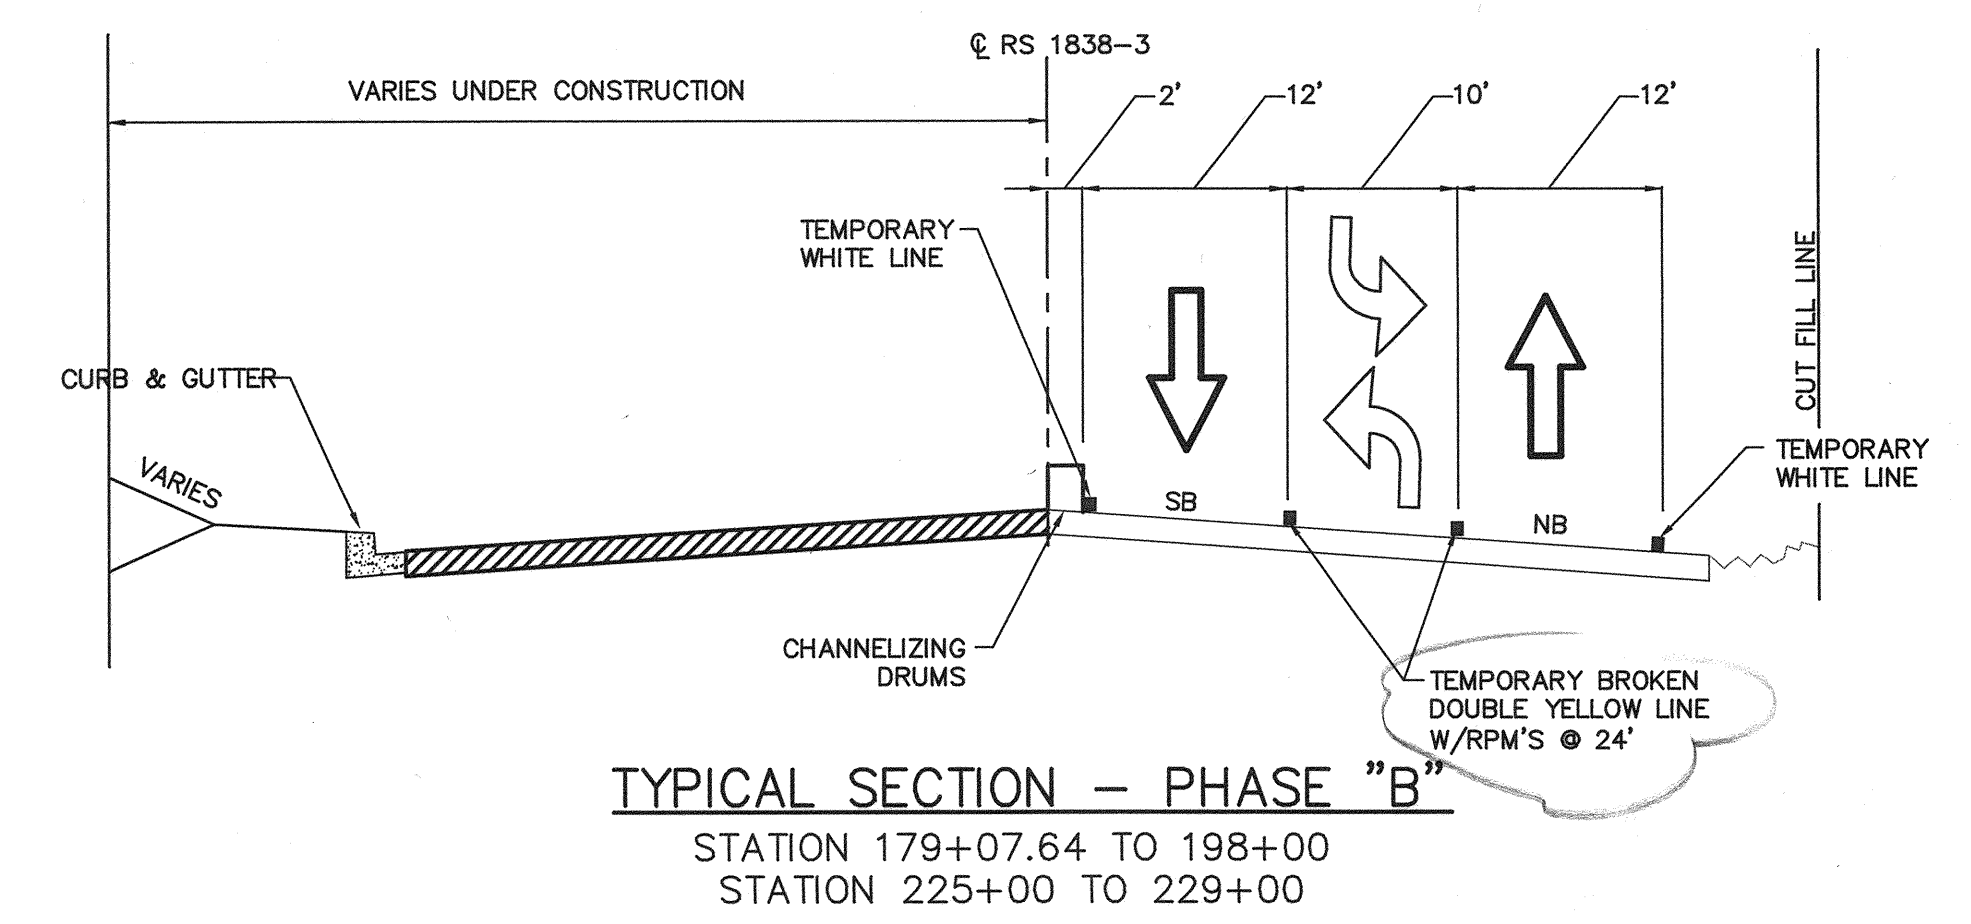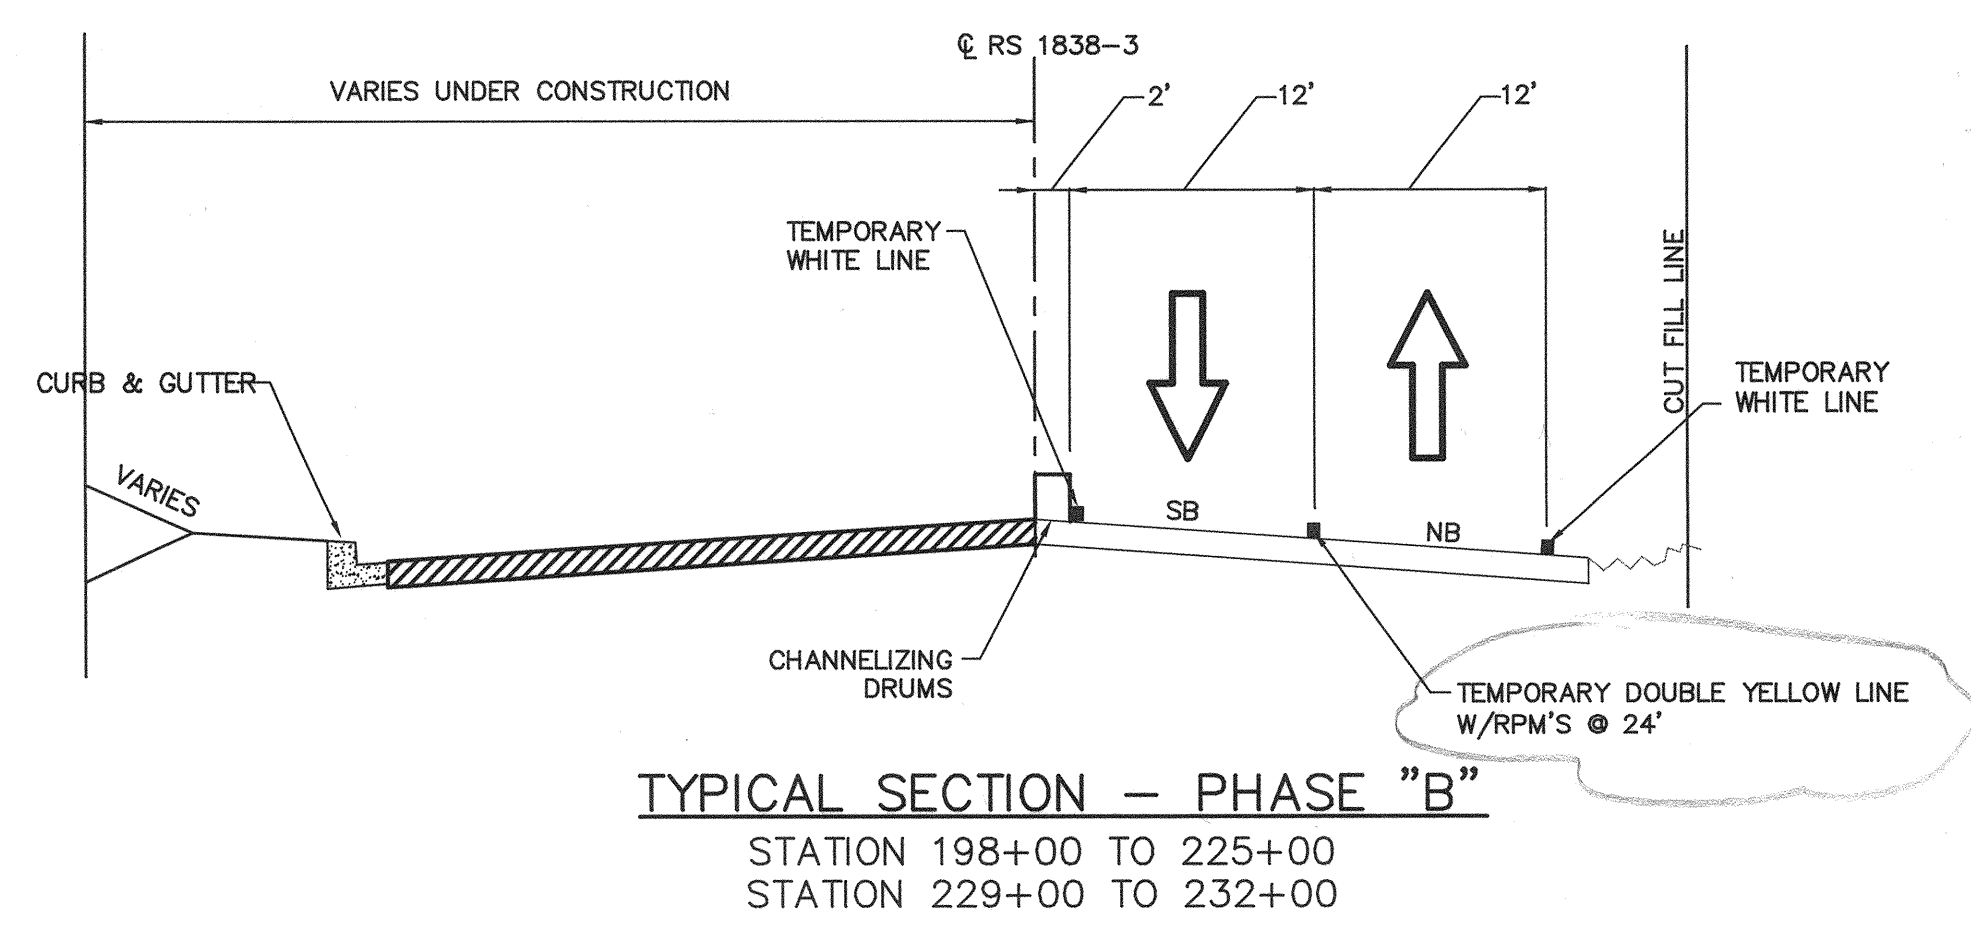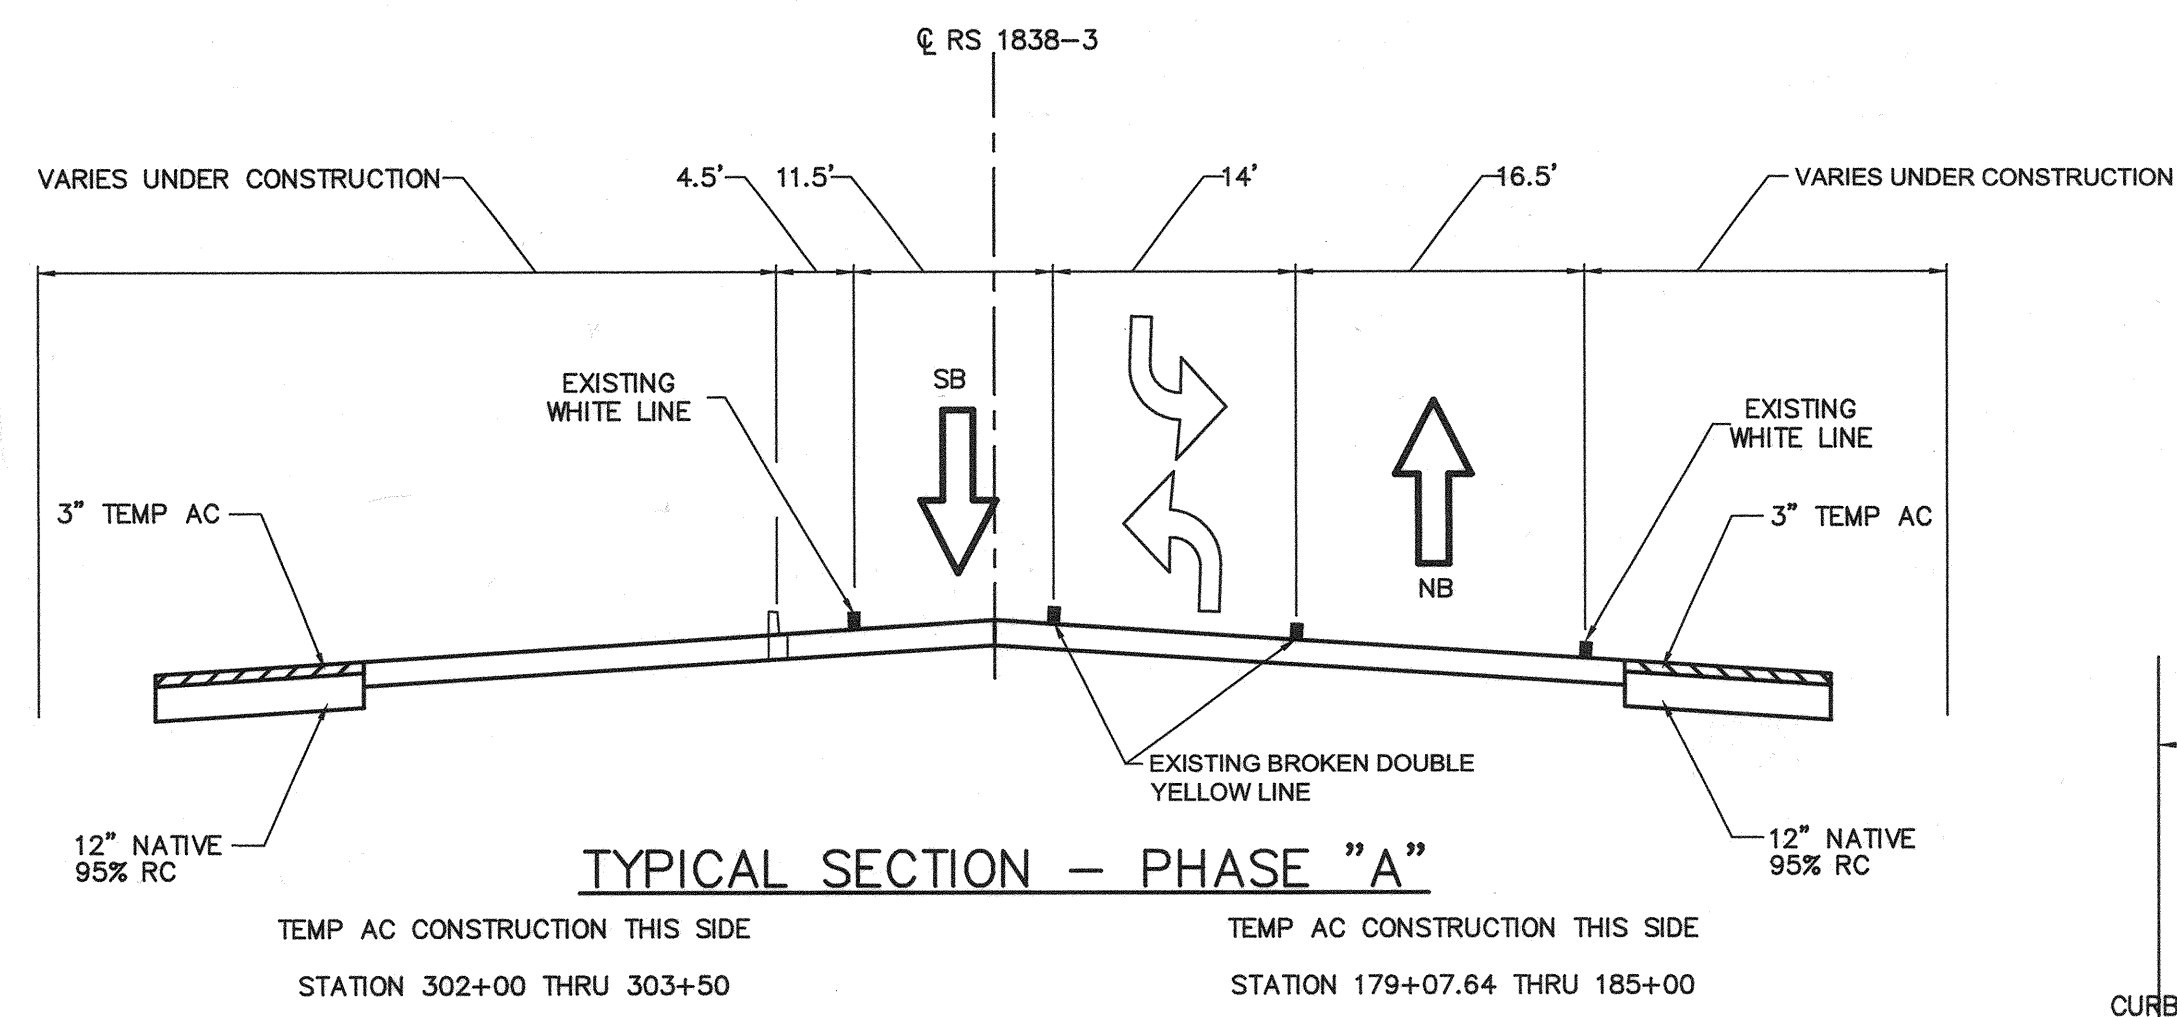

COUNTY OF SAN DIEGO
DEPARTMENT OF PUBLIC WORKS
5555 OVERLAND AVENUE, SAN DIEGO, CA 92123-1295



REVISIONS	BY	APPROVED	DATE

COORDINATE INDEX
370 N. 1761 E.
CONST. COMPL.
FIELD REVISIONS

VALLEY CENTER ROAD RECONSTRUCTION
IN THE VICINITY OF VALLEY CENTER
TRAFFIC PHASING TYPICAL SECTIONS

SCALE: HOR. AS NOTED VERT. AS NOTED
W.A. U1101 R.S. 1838-3 TO -6
FILE NO.
SHEET 5R OF 256 SHEETS

C:\SH055-SC02-CORR.dwg

S:\LDD Design\Valley Center Road\Val101\Addendum #2\VCR-NORTH

17:00 08/14/05